

The Evergreen

FEATURING
JIM BARNA LOG SYSTEMS
800-962-4734

MOSSCREEK DESIGNS

BRINGING HOME THE WARMTH


TEL: 800-737-2166 EMAIL: INFO@MOSSCREEK.NET

©MOSSCREEK
DESIGNS

SEE "TERMS &
CONDITIONS"
FOR THE LEGAL
USE OF THIS
DOCUMENT

PROJECT No. 9908-04
SCALE 1/8" = 1'-0"

FRONT
ELEVATION

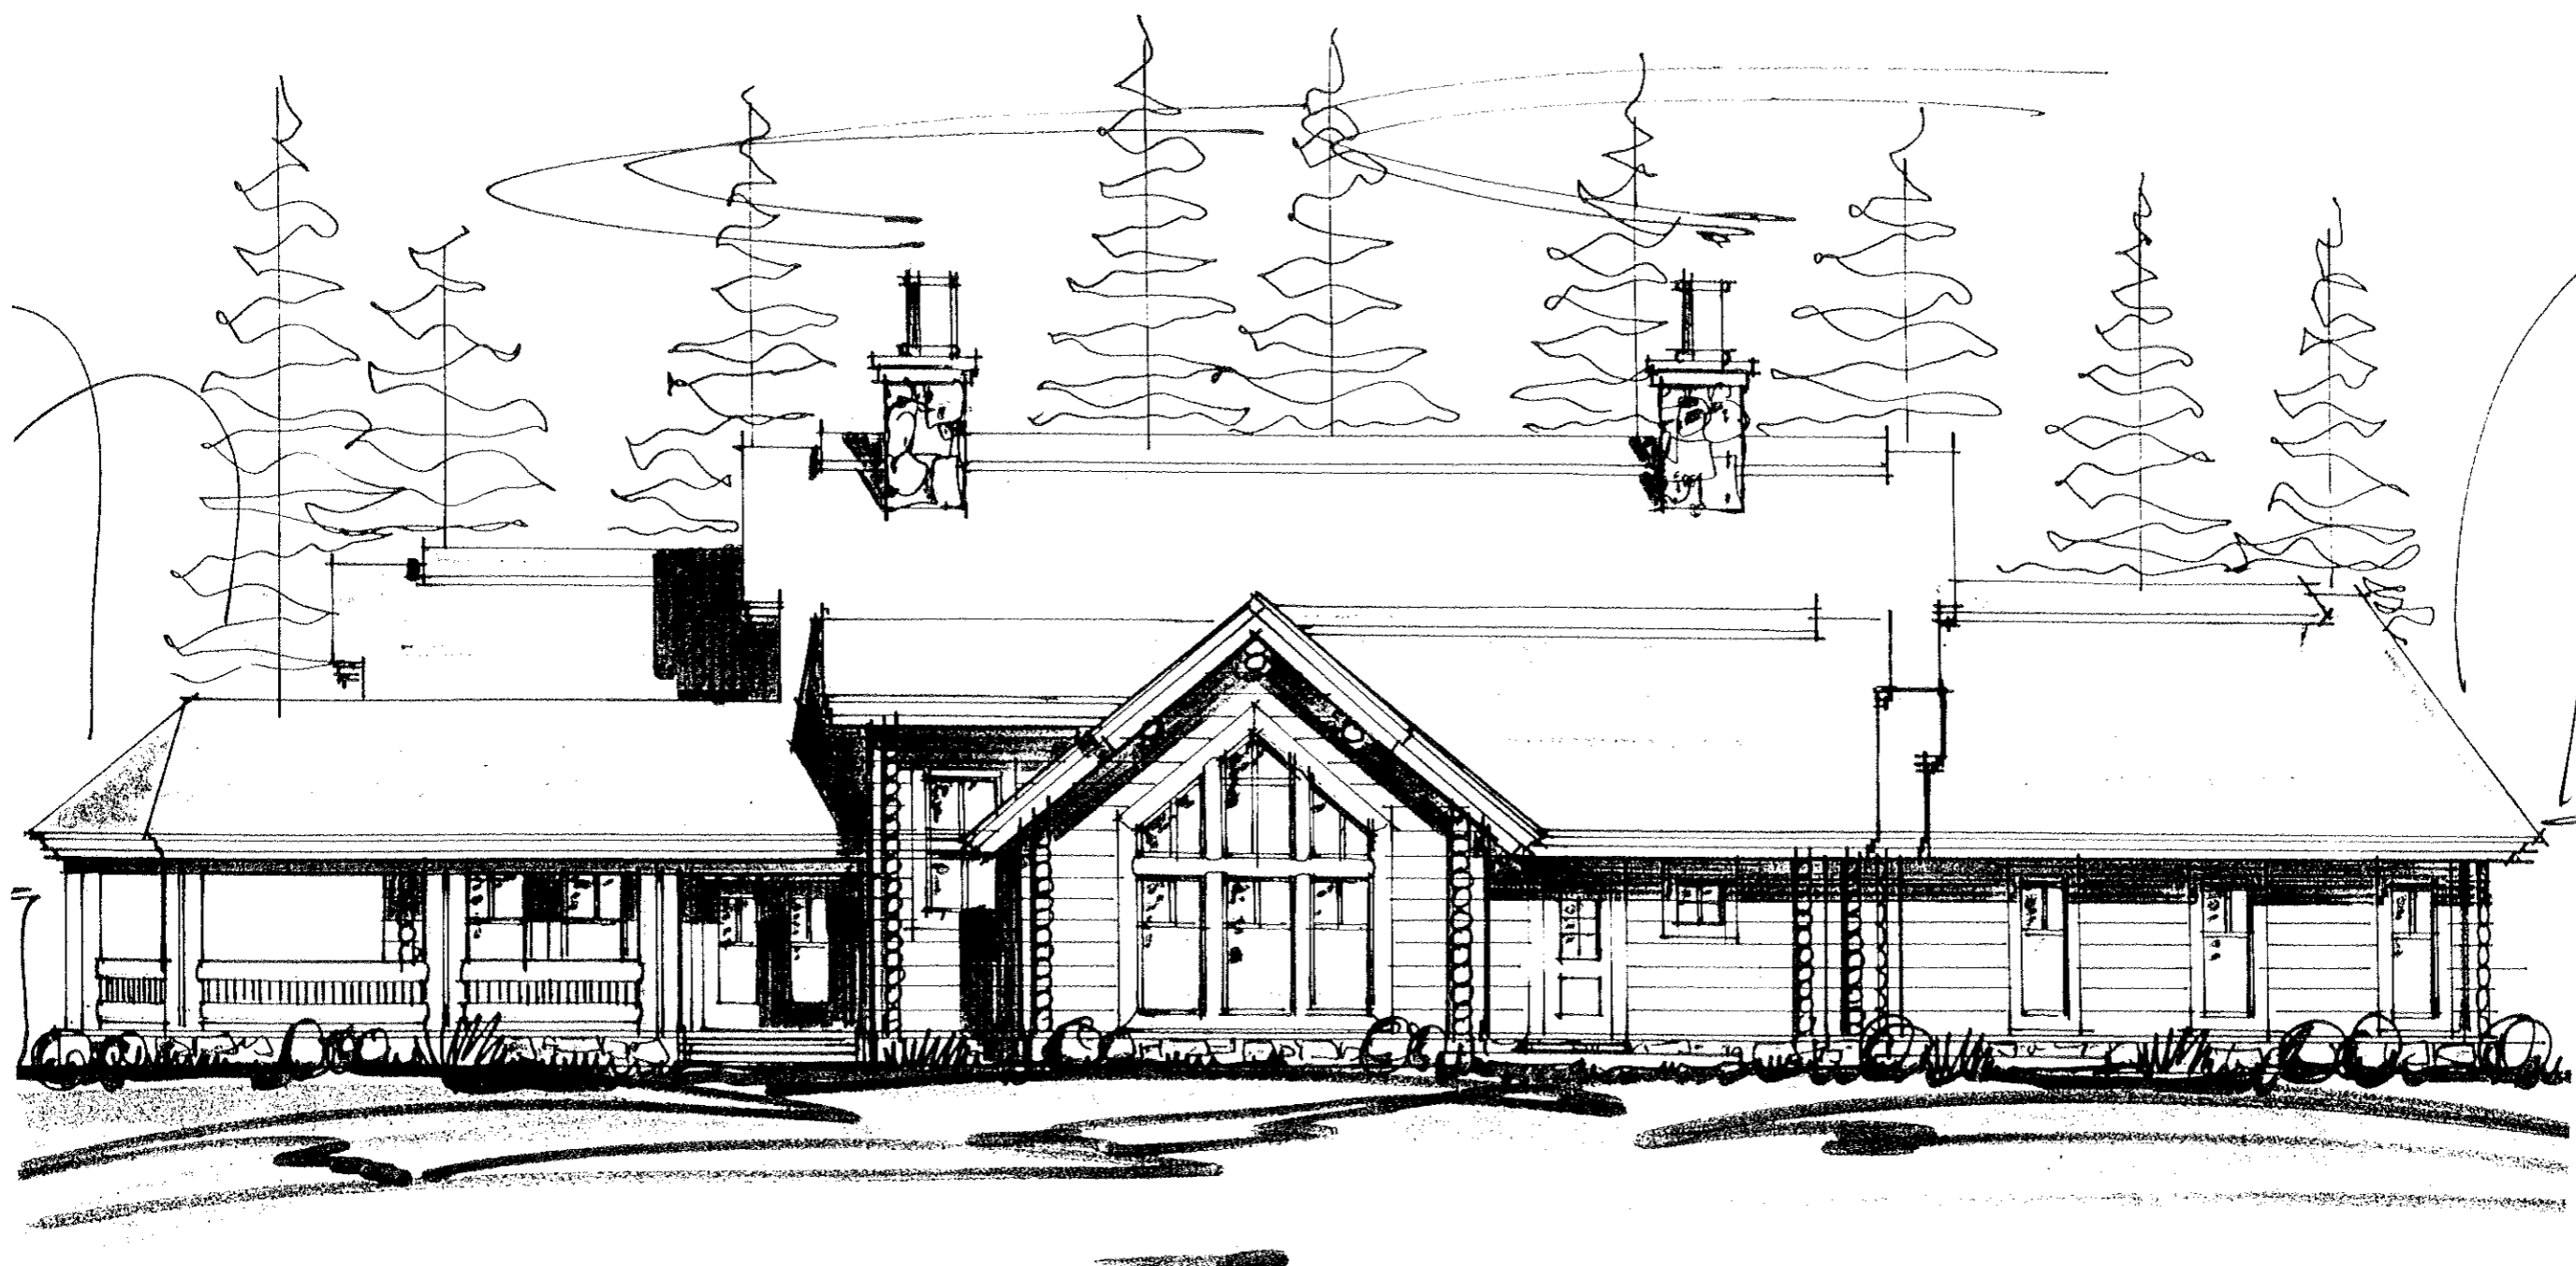


The **Evergreen**
FEATURING
JIM BARNA LOG SYSTEMS
800 - 962 - 4734

MOSSCREEK DESIGNS
BRINGING HOME THE WARMTH
TEL: 800-737-2166 EMAIL: INFO@MOSSCREEK.NET

© MOSSCREEK
DESIGNS
SEE "TERMS &
CONDITIONS"
FOR THE LEGAL
USE OF THIS
DOCUMENT

PROJECT No 9908-04
SCALE 1/8"=1'-0"

REAR
ELEVATION

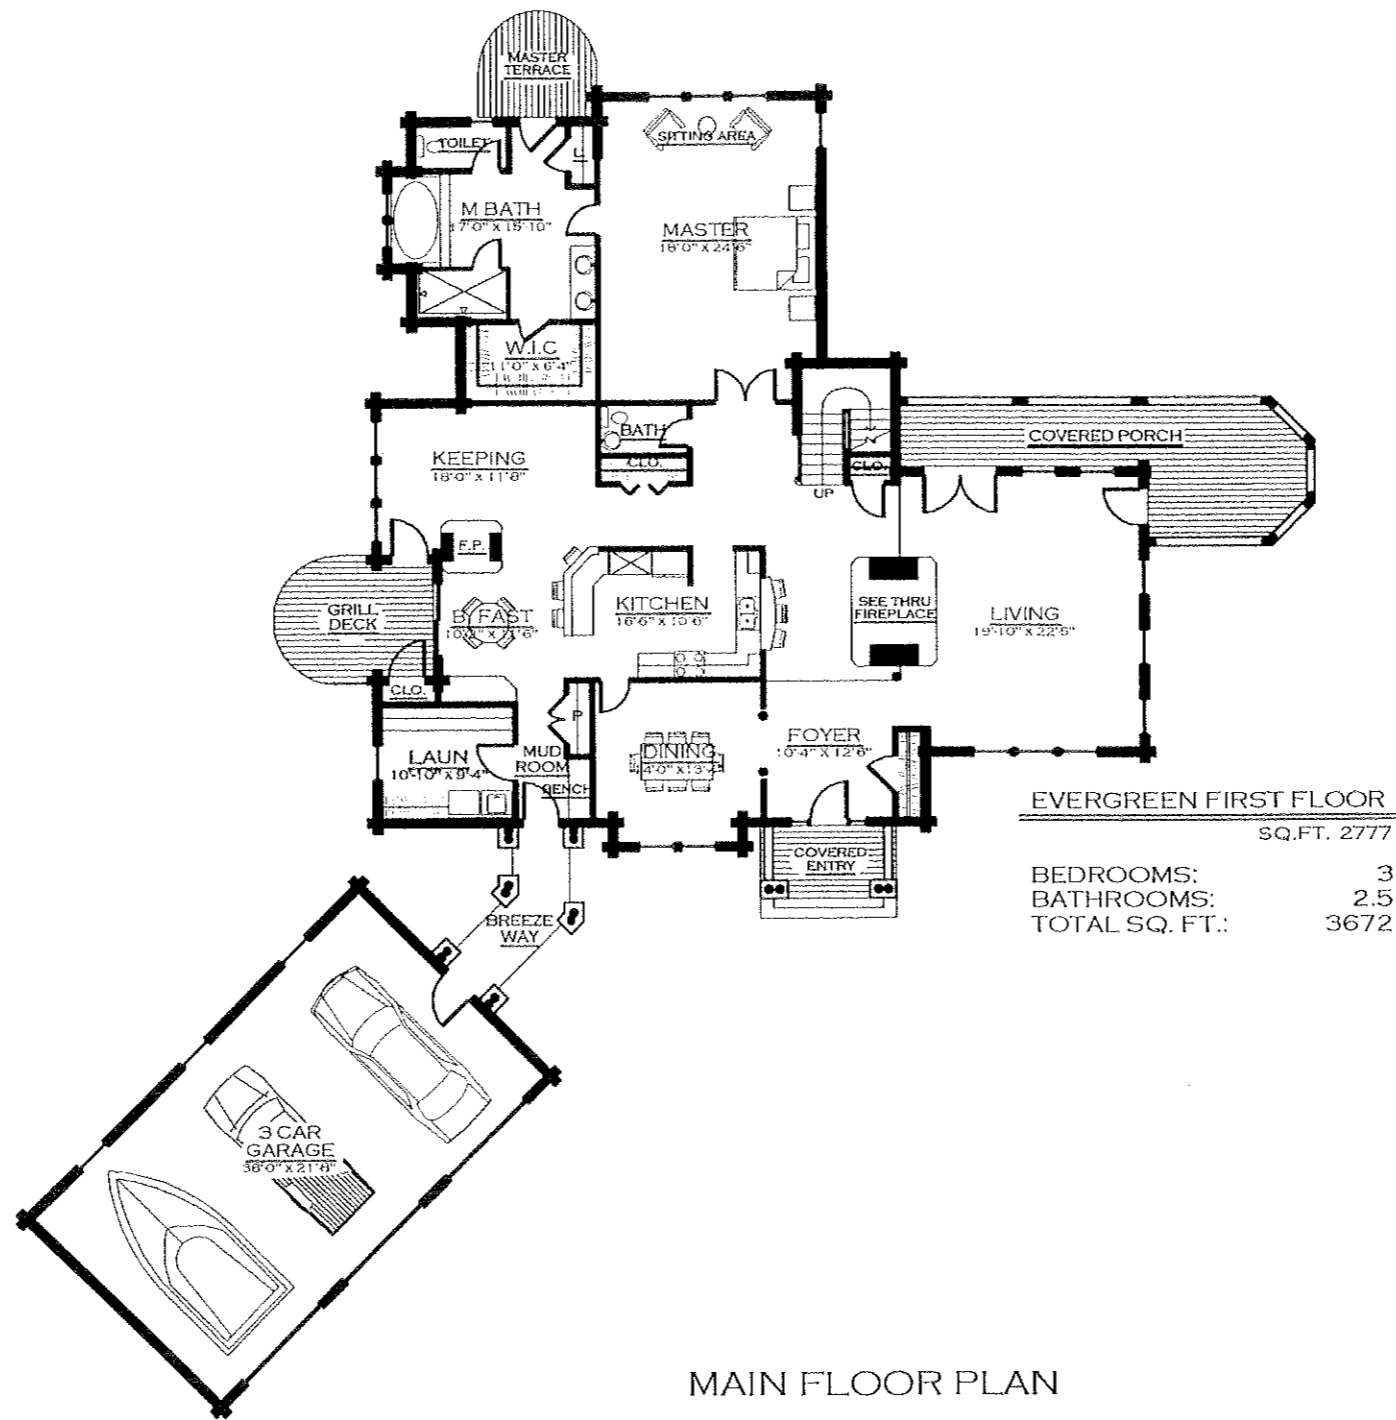


The Evergreen
FEATURING
JIM BARNA LOG SYSTEMS
800-962-4734

MOSSCREEK DESIGNS
BRINGING HOME THE WARMTH
TEL: 800-737-2166 EMAIL: INFO@MOSSCREEK.NET

©MOSSCREEK DESIGNS
SEE "TERMS & CONDITIONS" FOR THE LEGAL USE OF THIS DOCUMENT

PROJECT No 9908-04
SCALE 1/16" = 1'-0"

MAIN FLOOR PLAN

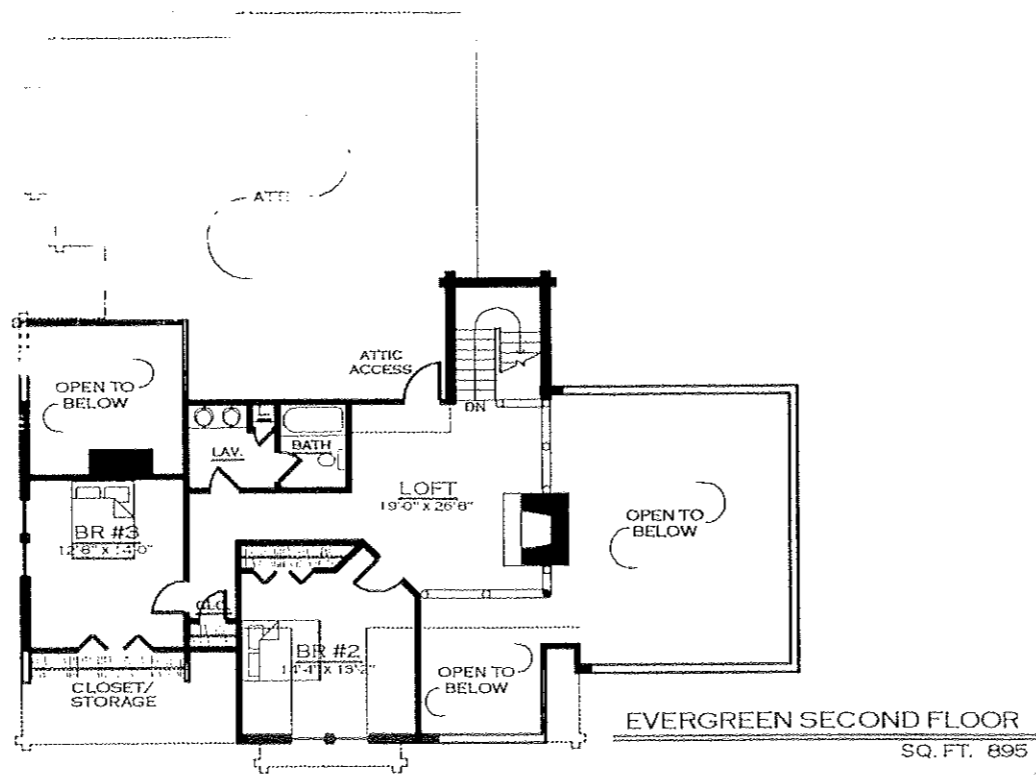

UPPER FLOOR PLAN

The Evergreen
 FEATURING
 JIM BARNA LOG SYSTEMS
 800-962-4734

MOSSCREEK DESIGNS
BRINGING HOME THE WARMTH
TEL: 800-737-2166 EMAIL: INFO@MOSSCREEK.NET

©MOSSCREEK
 DESIGNS
 SEE "TERMS &
 CONDITIONS"
 FOR THE LEGAL
 USE OF THIS
 DOCUMENT

PROJECT No. 9908-04
 SCALE 1/16"=1'-0"

UPPER
 FLOOR
 PLAN