


FRONT ELEVATION


Scale : N.T.S.

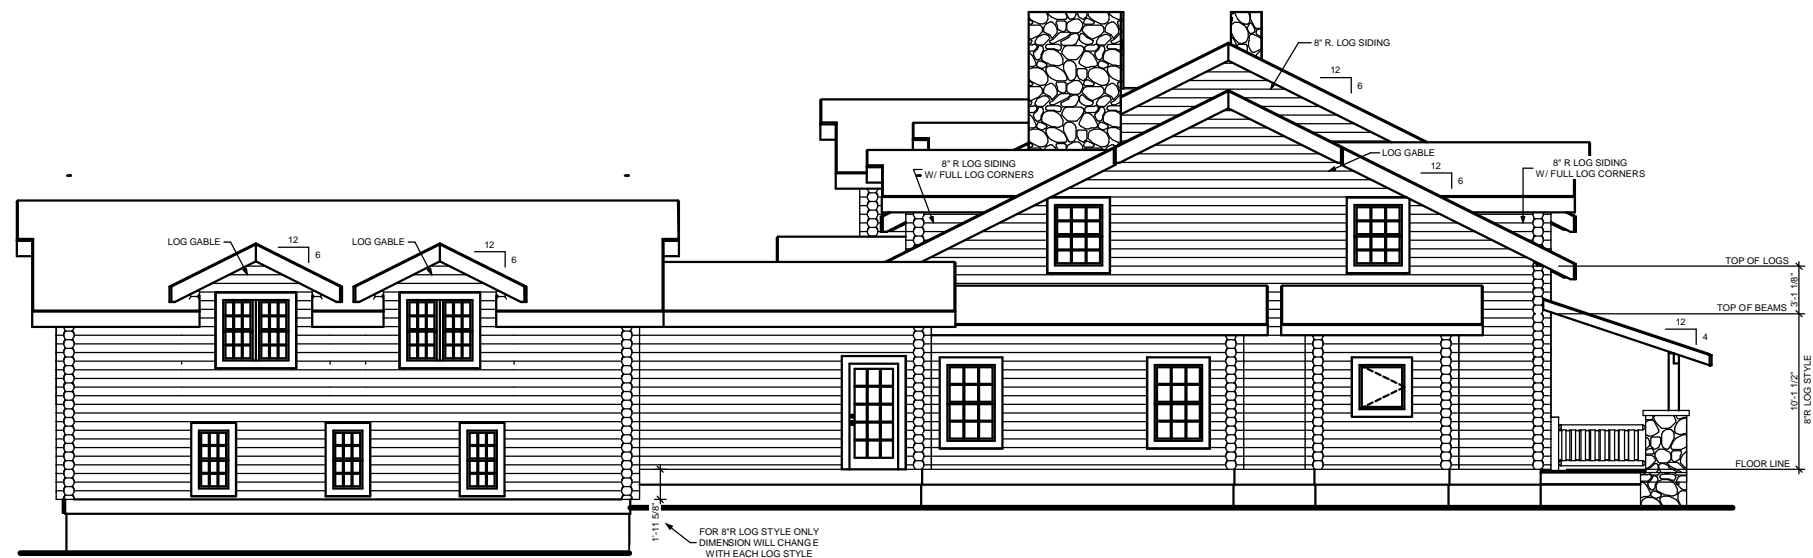

RIGHT ELEVATION

Scale : N.T.S.

**PRELIMINARY DRAWINGS
NOT FOR CONSTRUCTION
DO NOT SCALE DRWNGS
PRINTED DIMENSIONS
SUPERSEDE ALL SCALE FACTORS**

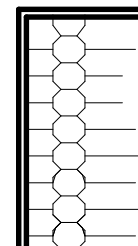

A Standard JBLs Model:

Ironwood

Jim Barna Log Systems

**JIMBARNA
LOG SYSTEMS**

P.O. BOX 4529,
ONEIDA TENNESSEE 37841
Phone: 423-569-8559
Fax: 423-569-5903

COPYRIGHT 2004,
ALL RIGHTS RESERVED BY: BARNA AND COMPANY

DUE TO VARIANCE IN LOCAL CODES/COVENANCES JIM BARNA LOG SYSTEMS MAKES NO WARRANTY AS TO PLANS CONFORMANCE. THE CUSTOMER IS RESPONSIBLE FOR APPROVAL BY A LICENSED INSPECTOR AND/OR ENGINEER IF REQUIRED. ANY DISCREPANCIES IN THE PLANS SHALL BE BROUGHT TO THE ATTENTION OF JIM BARNA LOG SYSTEMS DESIGN DEPARTMENT BEFORE PROCEEDING WITH THAT PORTION OF WORK. THESE PLANS ARE THE PROPERTY OF JBLs

**Do not scale drawings.
Printed dimensions supersede all scale factors**

Elevations

PA Number: _____

Dealer: **JBLs**

Coordinator: **JBLs**

Date: **02/25/04**

Drawn by: **DJS** Checked by: **TDM**

File Name: **IRONWOOD**

Sheet Number:

1

Sheet **1** Of **12**