


**FRONT ELEVATION**  $1/4" = 1'-0"$

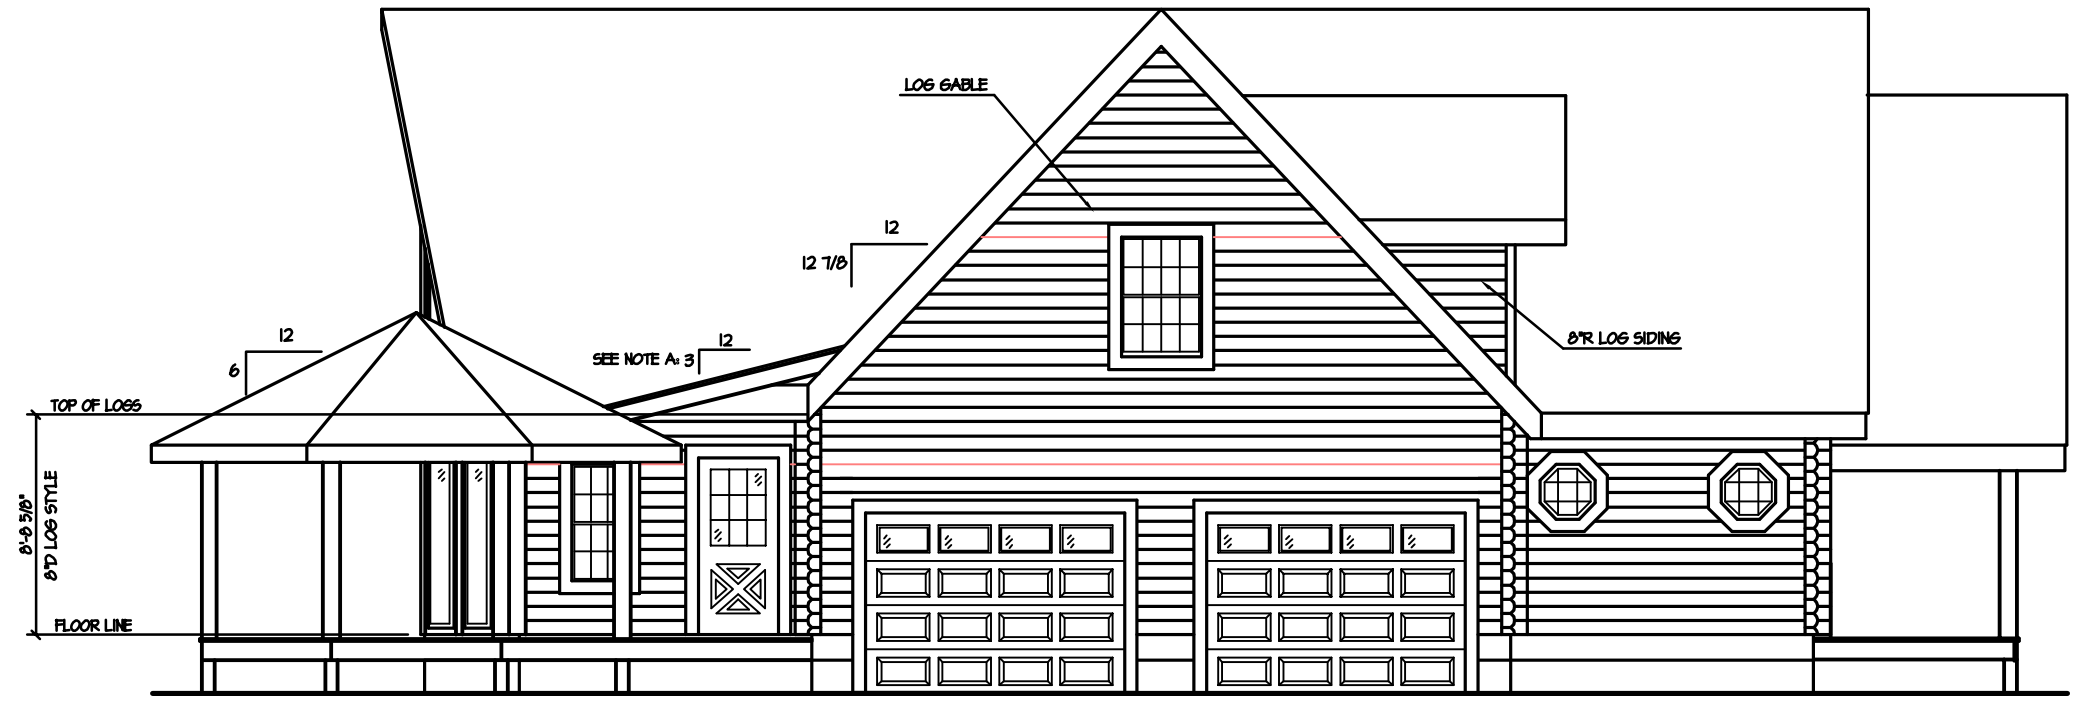

**RIGHT ELEVATION**  $1/4" = 1'-0"$